
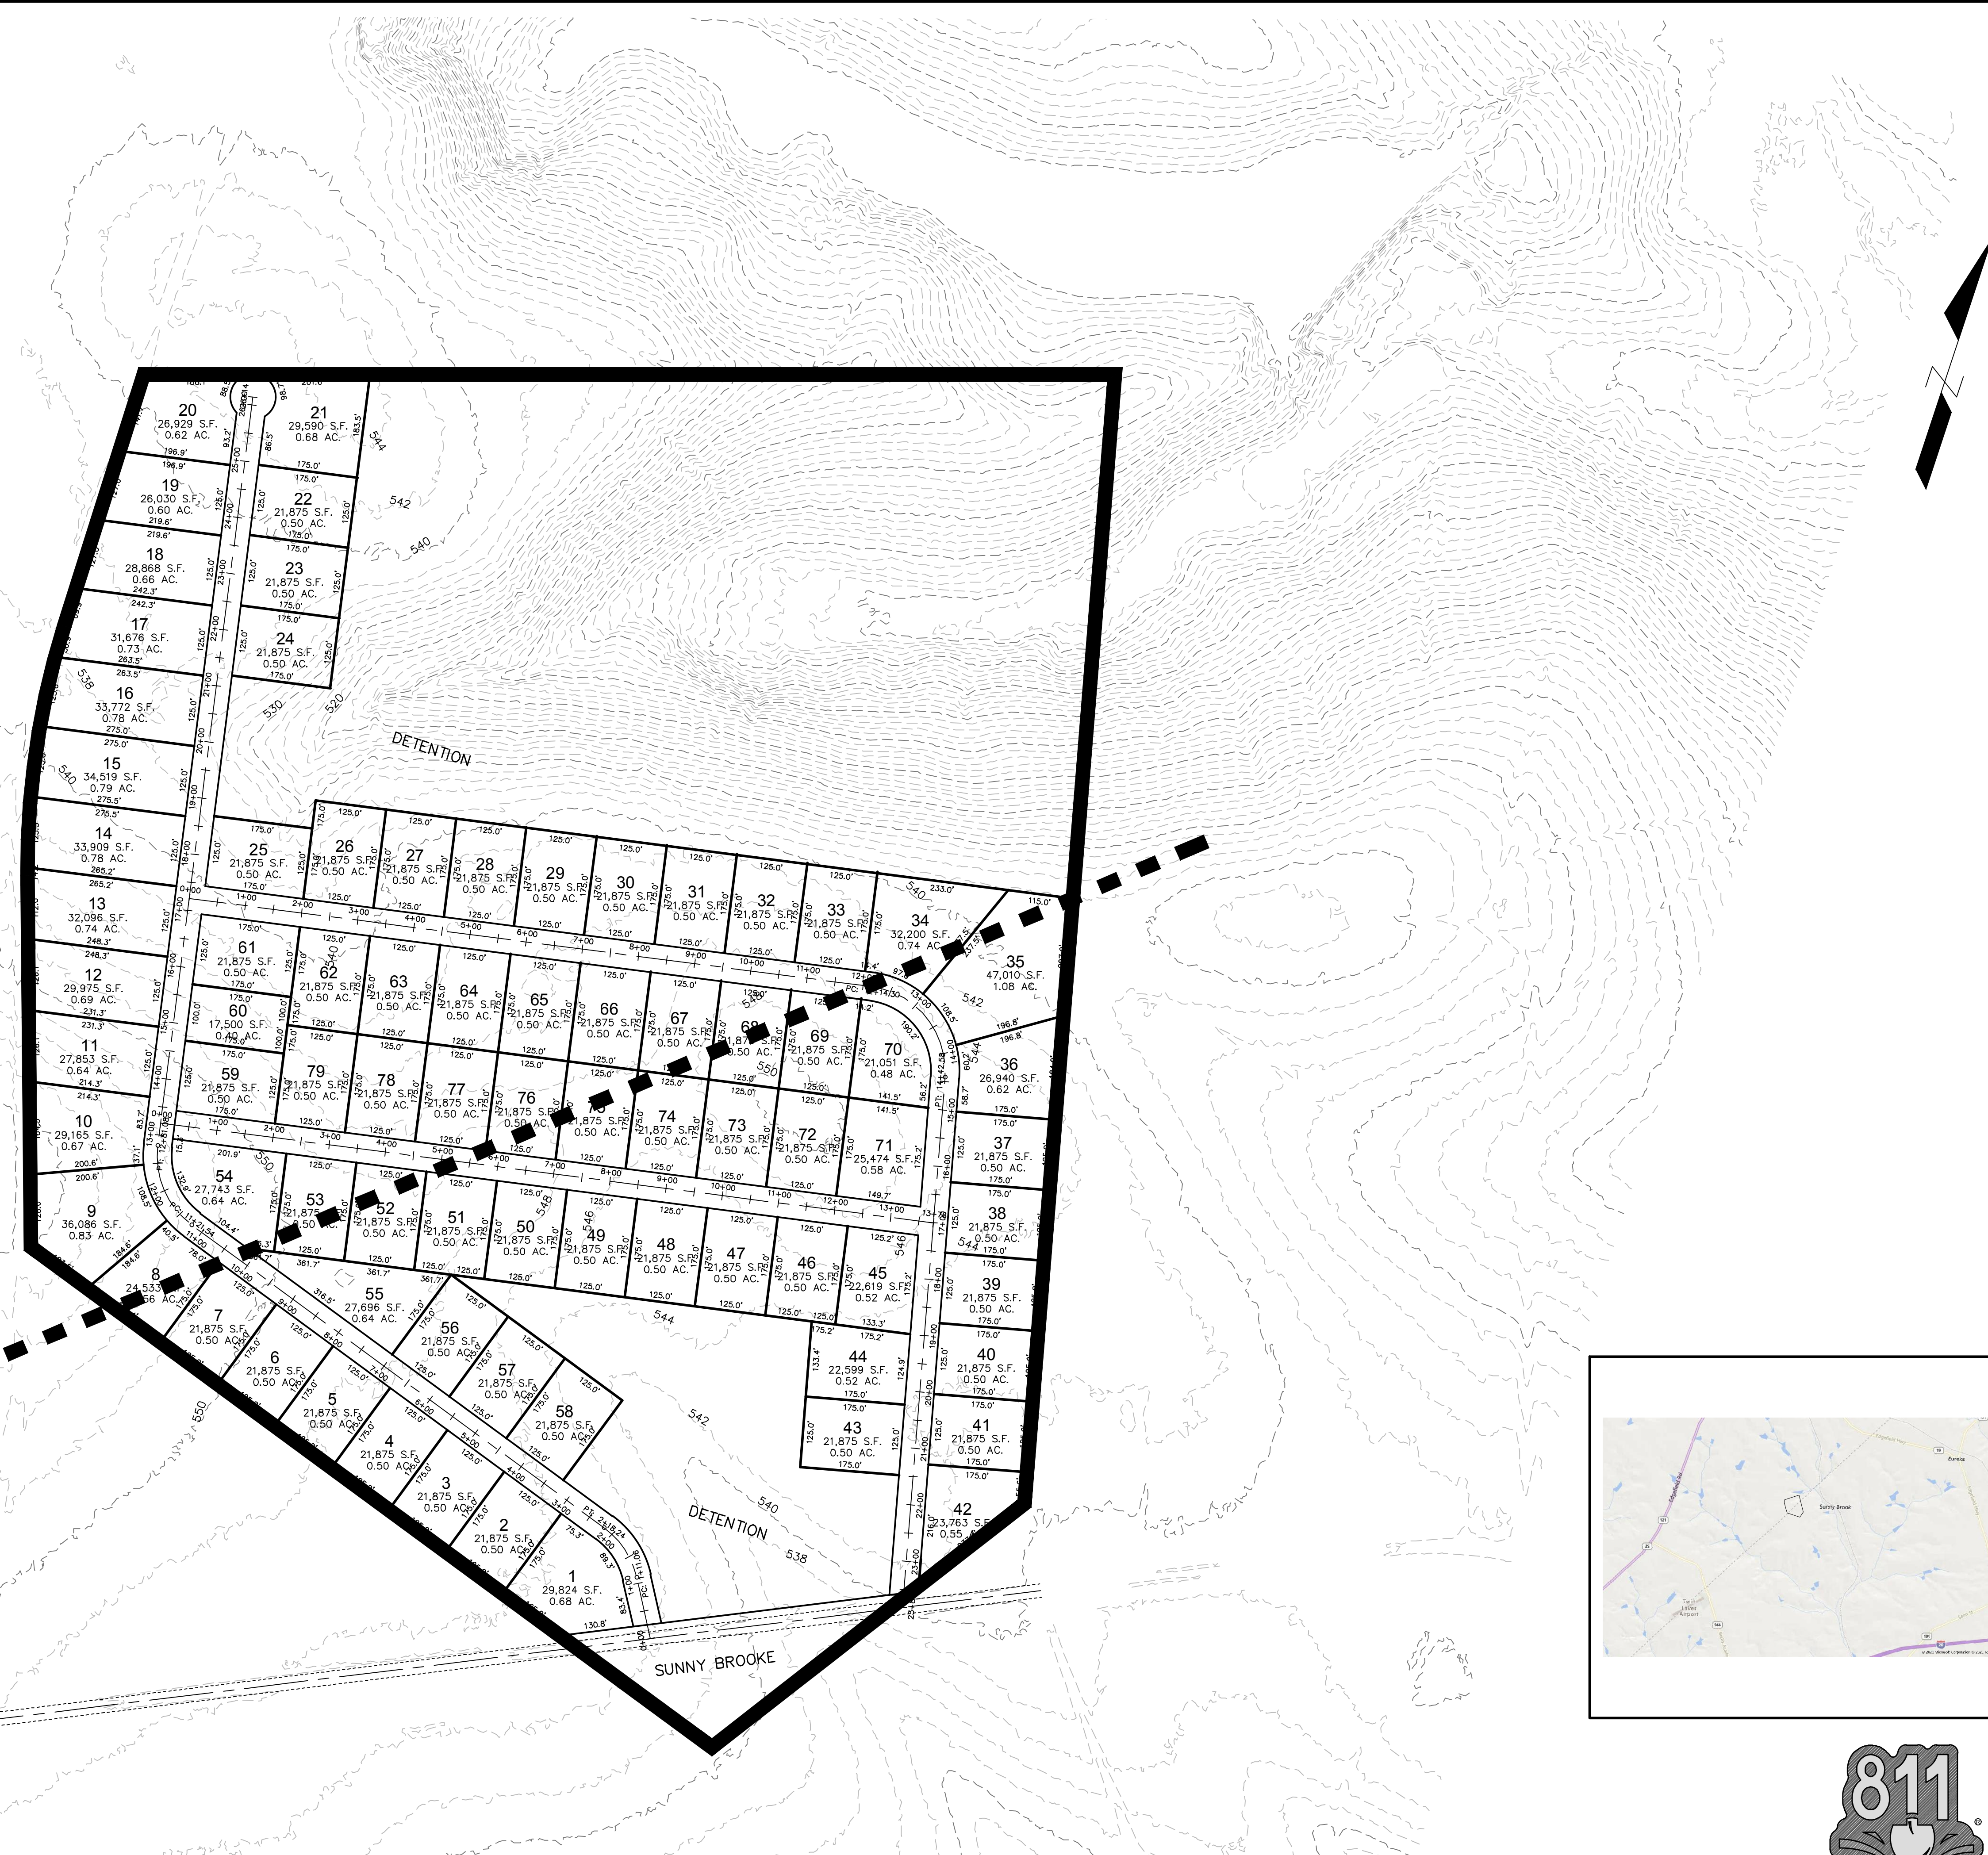


**SOUTHERN PARTNERS INC**  
 ENGINEERING • SURVEYING  
 LAND PLANNING  
 1233 AUGUSTA WEST PARKWAY  
 AUGUSTA, GEORGIA 30909  
 (706) 855-6200  
 engineering@southernpartners.net

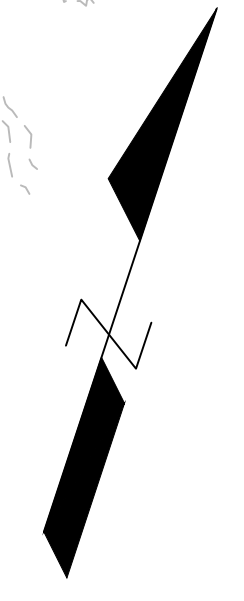


# HOLLOW OAK SUBDIVISION


PROJECT DESCRIPTION WITHIN XXXXXXXX COUNTY, CITY STATE

DEVELOPER / CONTACT  
**JSMG**  
 DEVELOPMENT, LLC  
 STREET NAME  
 CITY, STATE ZIP CODE  
 (AREA) TELEPHONE ATTN: CONTACT NAME


| PROJECT DATA           |               |
|------------------------|---------------|
| TOTAL ACRES            | XX            |
| SECTION ACRES          | XX            |
| SECTION LOTS           | XX            |
| DENSITY                | XX            |
| SETBACKS MBL/SIDE/REAR | XX' / X' / X' |
| TAX MAP / PARCEL #     | XXX XX XX XXX |
| CURRENT ZONING         | XX-XX         |

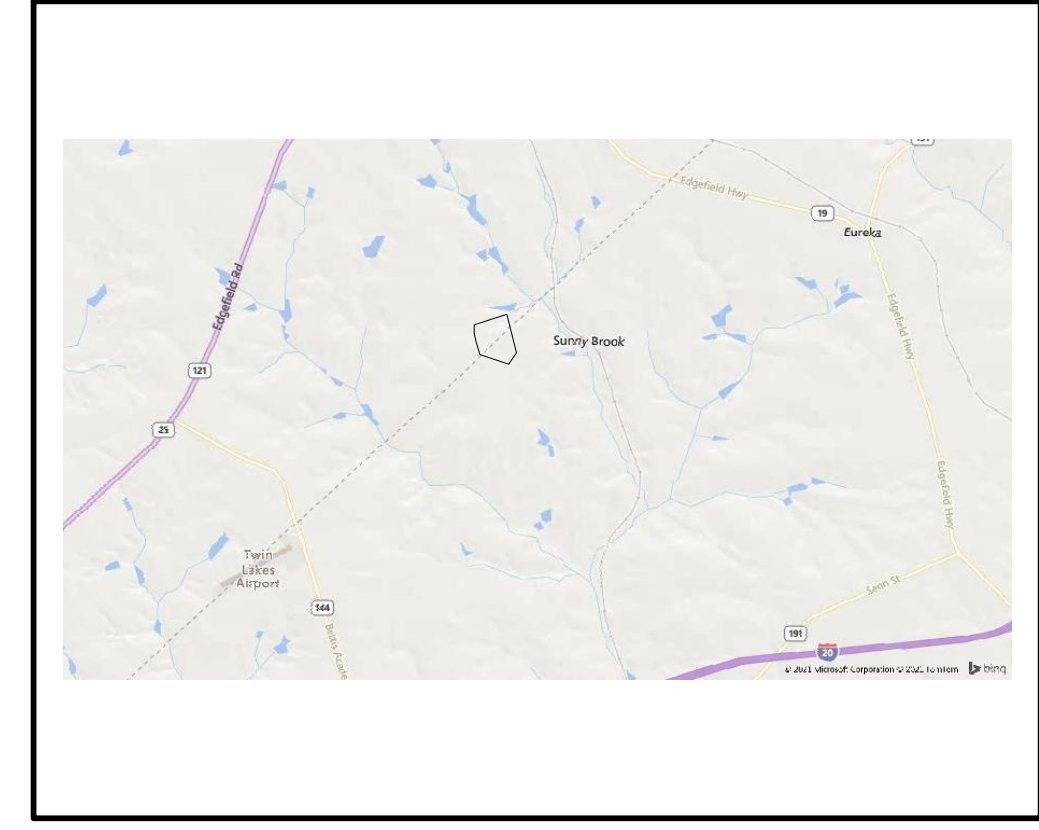

| SHEET INDEX         |       |
|---------------------|-------|
| COVER SHEET         | 1     |
| SITE PLAN           | 2     |
| GRADING PLAN        | 3     |
| STORM SEWER PLAN    | 4     |
| SANITARY SEWER PLAN | 5     |
| WATER PLAN          | 6     |
| SESC PLAN           | 7-9   |
| PROFILES            | 10-11 |
| NOTES/DETAILS       | 12-13 |
| DETAILS             | 14-15 |
| N.P.D.E.S. SHEET    | 16    |

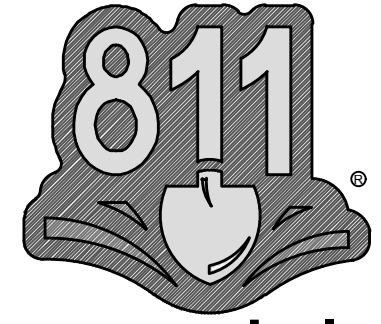

Know what's below  
 Call before you dig

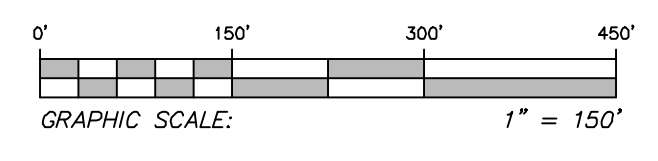

| NO.      | DATE | REVISION                        | BY  |
|----------|------|---------------------------------|-----|
| XX-XX-XX |      | SUBMITTED FOR GOVERNMENT REVIEW | XXX |